



**CITY OF HIGHLAND
BUILDING & SAFETY DIVISION**

27215 Baseline St., Highland Ca, 92346


Permit Counter: (909) 864-8732 X 232 | Inspection Request Line 909-864-8732 X 228

Residential Site/Plot Plan - Hydrant location

Some projects may require a Fire flow test to determine project requirements. If your project requires a Fire flow test, this sample plan may be helpful to your designer.

1. Fire Flow test are provided by East Valley Water District - <https://tinyurl.com/5kyn383a>
 - Fire Flow Test Questions: Contact East Valley Water District at (909) 888-8986 or Engineering@eastvalley.org
2. The hydrant location should be detailed with hydrant identification and dimensioned on the site plan to show the distance from the hydrant to the furthest point of the proposed structure “As the Hose Lays”

This information will help to determine if your project will require additional fire protection measures. Please contact The City of Highland Fire Prevention at 909-864-8732 X 248 or Building and Safety staff should you have any questions at 909-864-8732 X 232

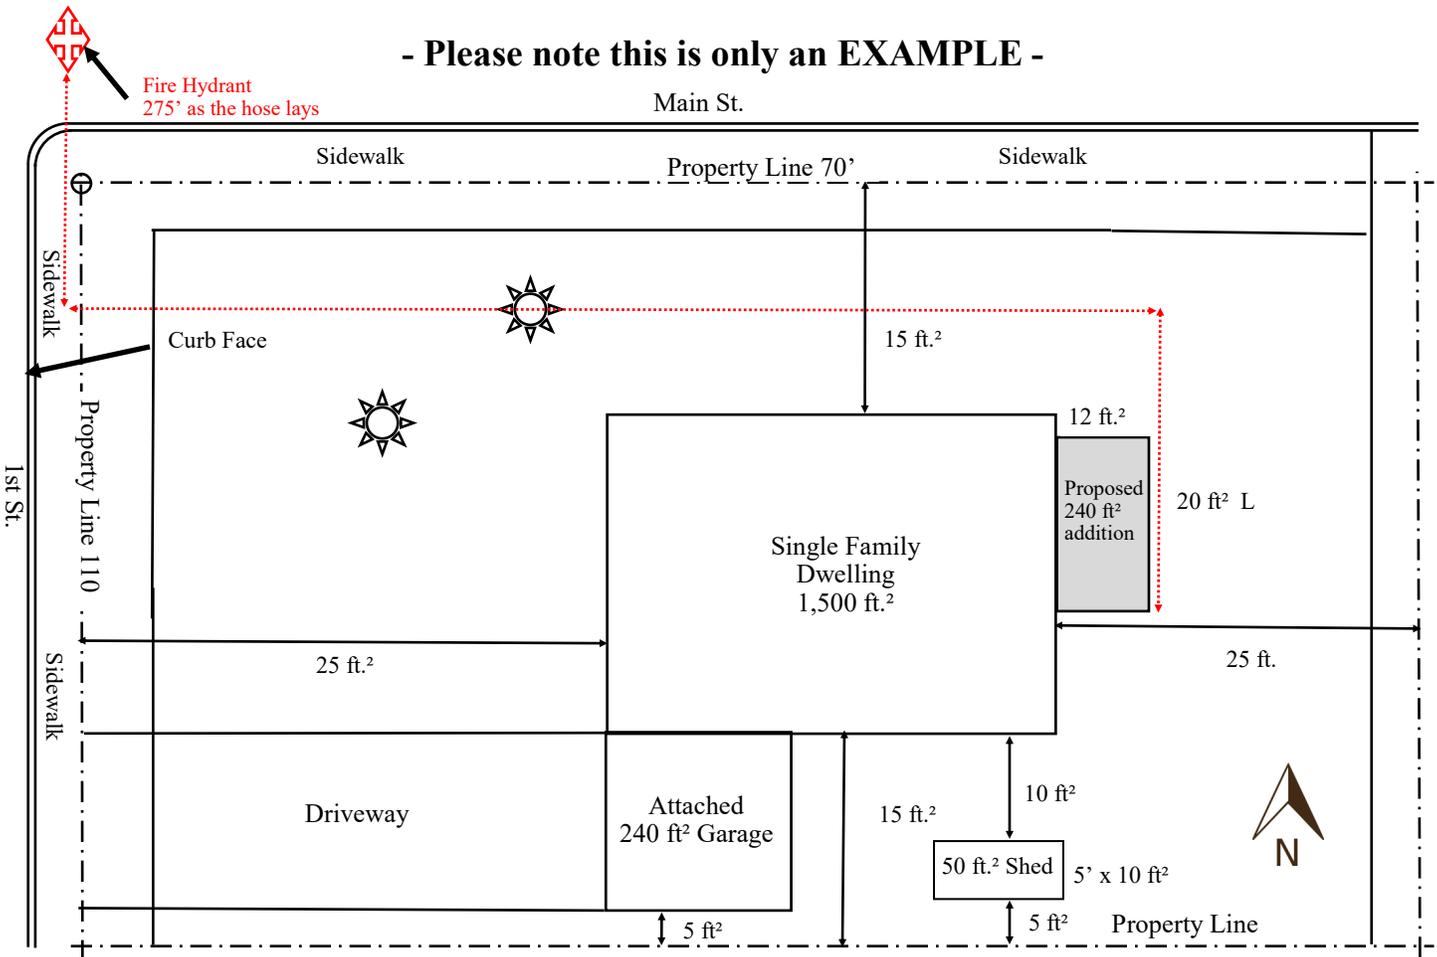

Owners Name Telephone Number Email	Smith's Home Address: 1234 Main St. Suite A	Date: 04/1/2021 Not to Scale
--	--	---------------------------------